



P.O. BOX 280
 6250 TRANS CANADA HWY. N.E.
 SALMON ARM, B.C. CANADA
 V1E 4N3
 www.brucecoachinc.com

PHONE: (250) 832-7037
 FAX: (250) 832-7069

CUSTOMER
 TITLE
 MCI F4500 RENAISSANCE DOUBLE SLIDE FLOOR PLAN

DRAWING NUMBER
 1-60552




DATE
 03/12/02

DRAWN BY
 K.M.

CHECKED
 D.R.

SCALE
 N/A

REV

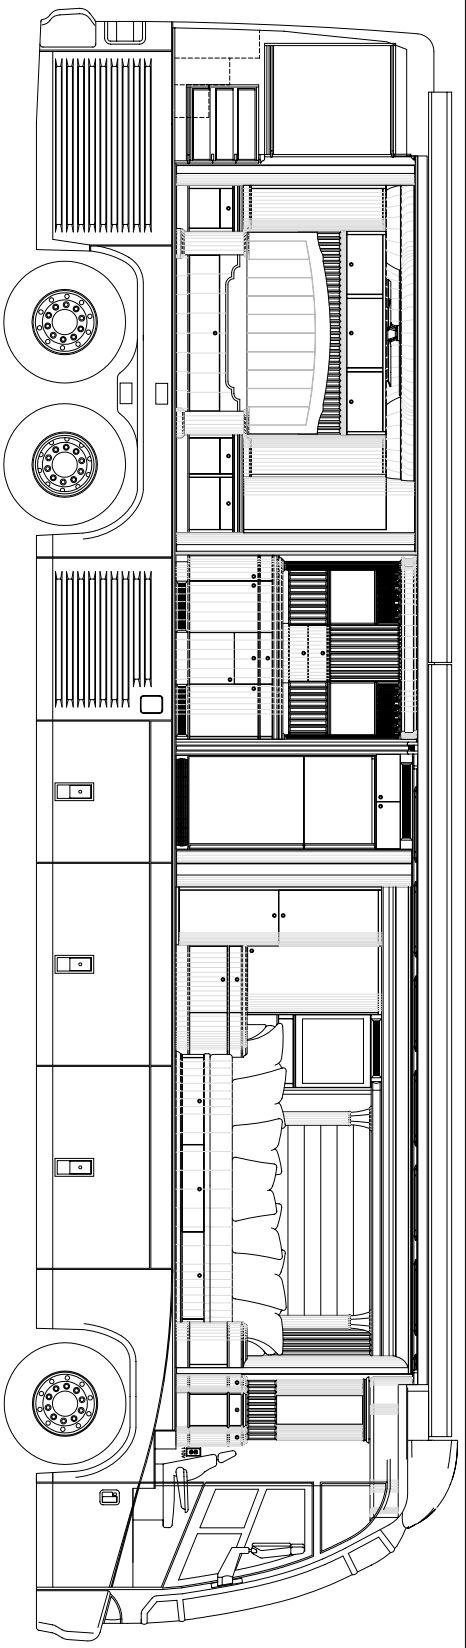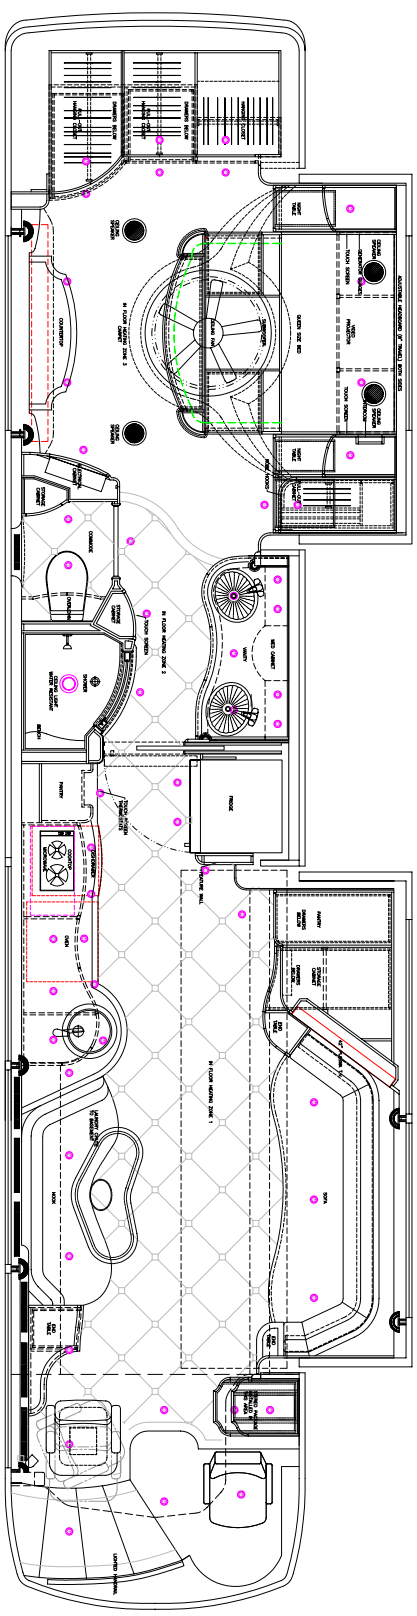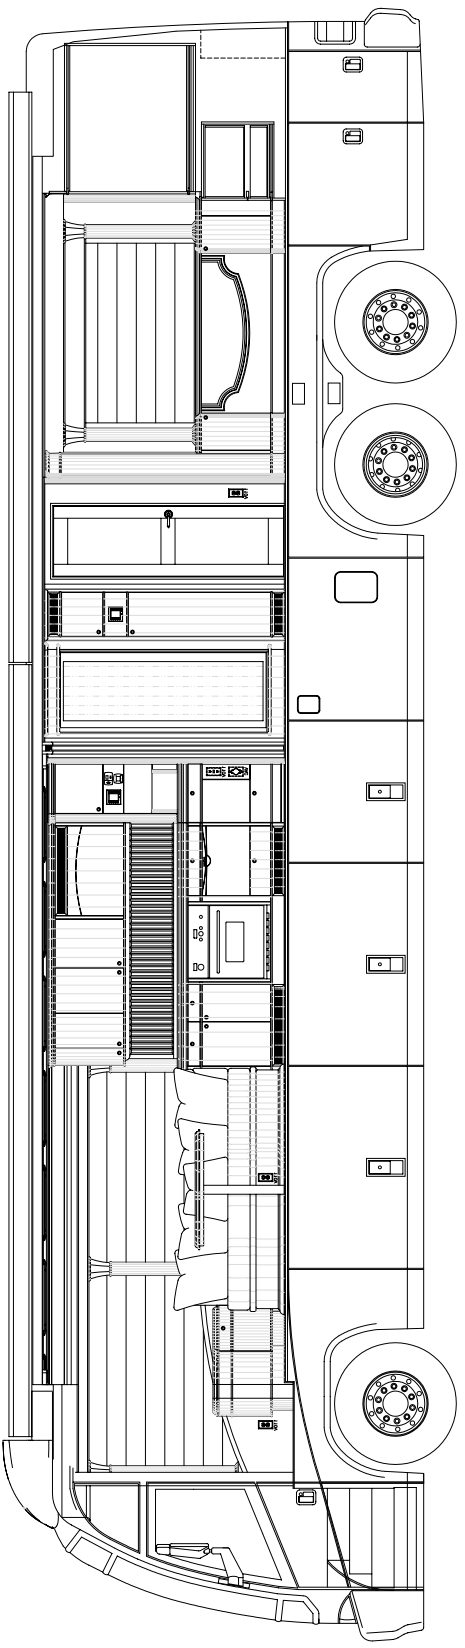

NOTICE
 THE DRAWINGS, INFORMATION AND SUBJECT MATTER
 HEREOF ARE THE CONFIDENTIAL, SOLE AND
 EXCLUSIVE PROPERTY OF BRUCE COACH INC.
 UNAUTHORIZED USE IN WHOLE OR IN PART WITHOUT
 WRITTEN CONSENT OR DIRECTION IS PROHIBITED.