




P.O. BOX 280
6250 TRANS CANADA HWY. N.E.
SALMON ARM, B.C. CANADA
V1E 4N3
www.bricecoachinc.com

PHONE: (250) 832-7037
FAX: (250) 832-7069

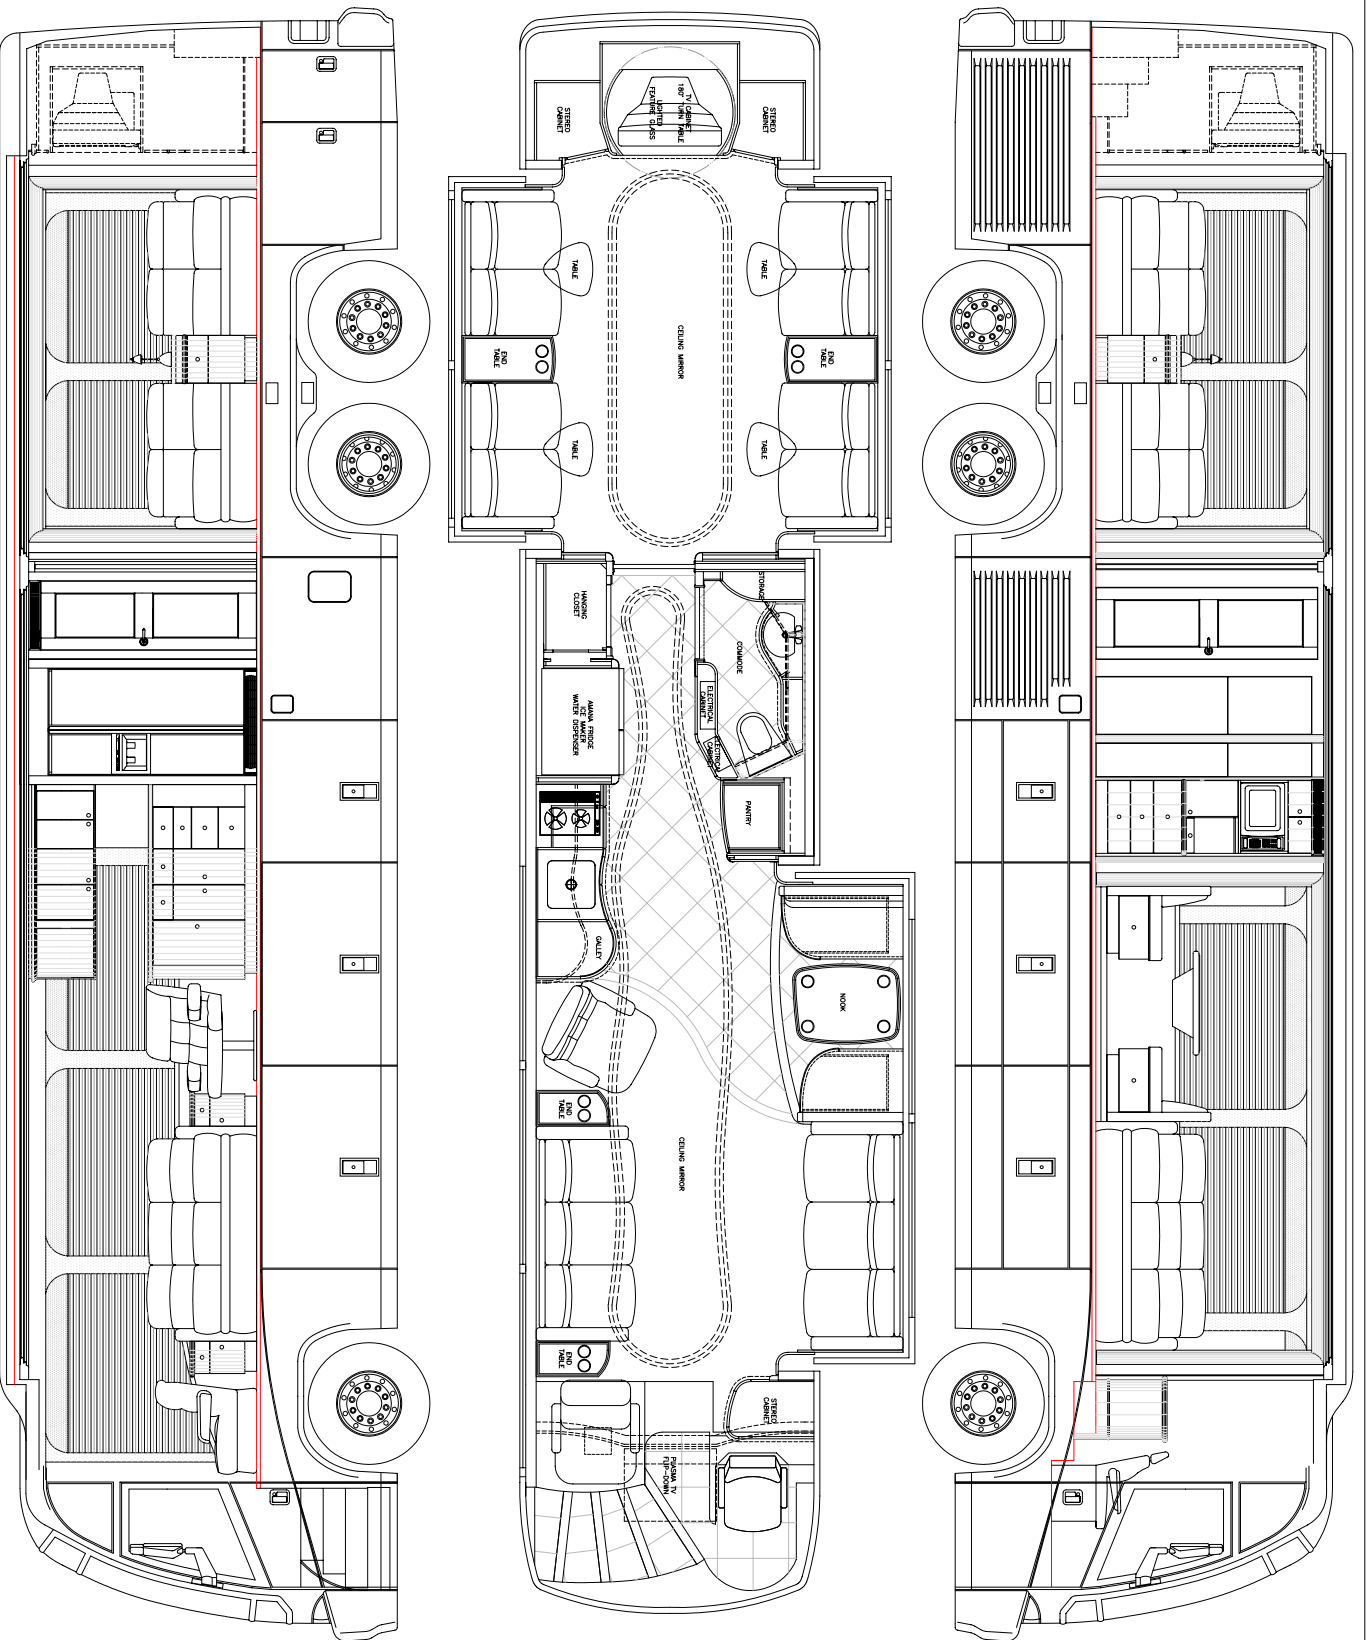

CUSTOMER	DRAWING NUMBER	SCALE
TITLE MCI E4500 RENAISSANCE TRIPLE SLIDE FLOOR PLAN #60629	01-60629	N/A
DATE 05/07/02	DRAWN BY K.M.	CHECKED D.R.
		REV

NOTICE
THE DRAWINGS, INFORMATION AND SUBJECT MATTER HEREOF ARE THE CONFIDENTIAL, SOLE AND EXCLUSIVE PROPERTY OF BRICE COACH INC. UNAUTHORIZED USE IN WHOLE OR IN PART WITHOUT WRITTEN CONSENT OR DIRECTION IS PROHIBITED.